


SHARPES FERRY ROAD

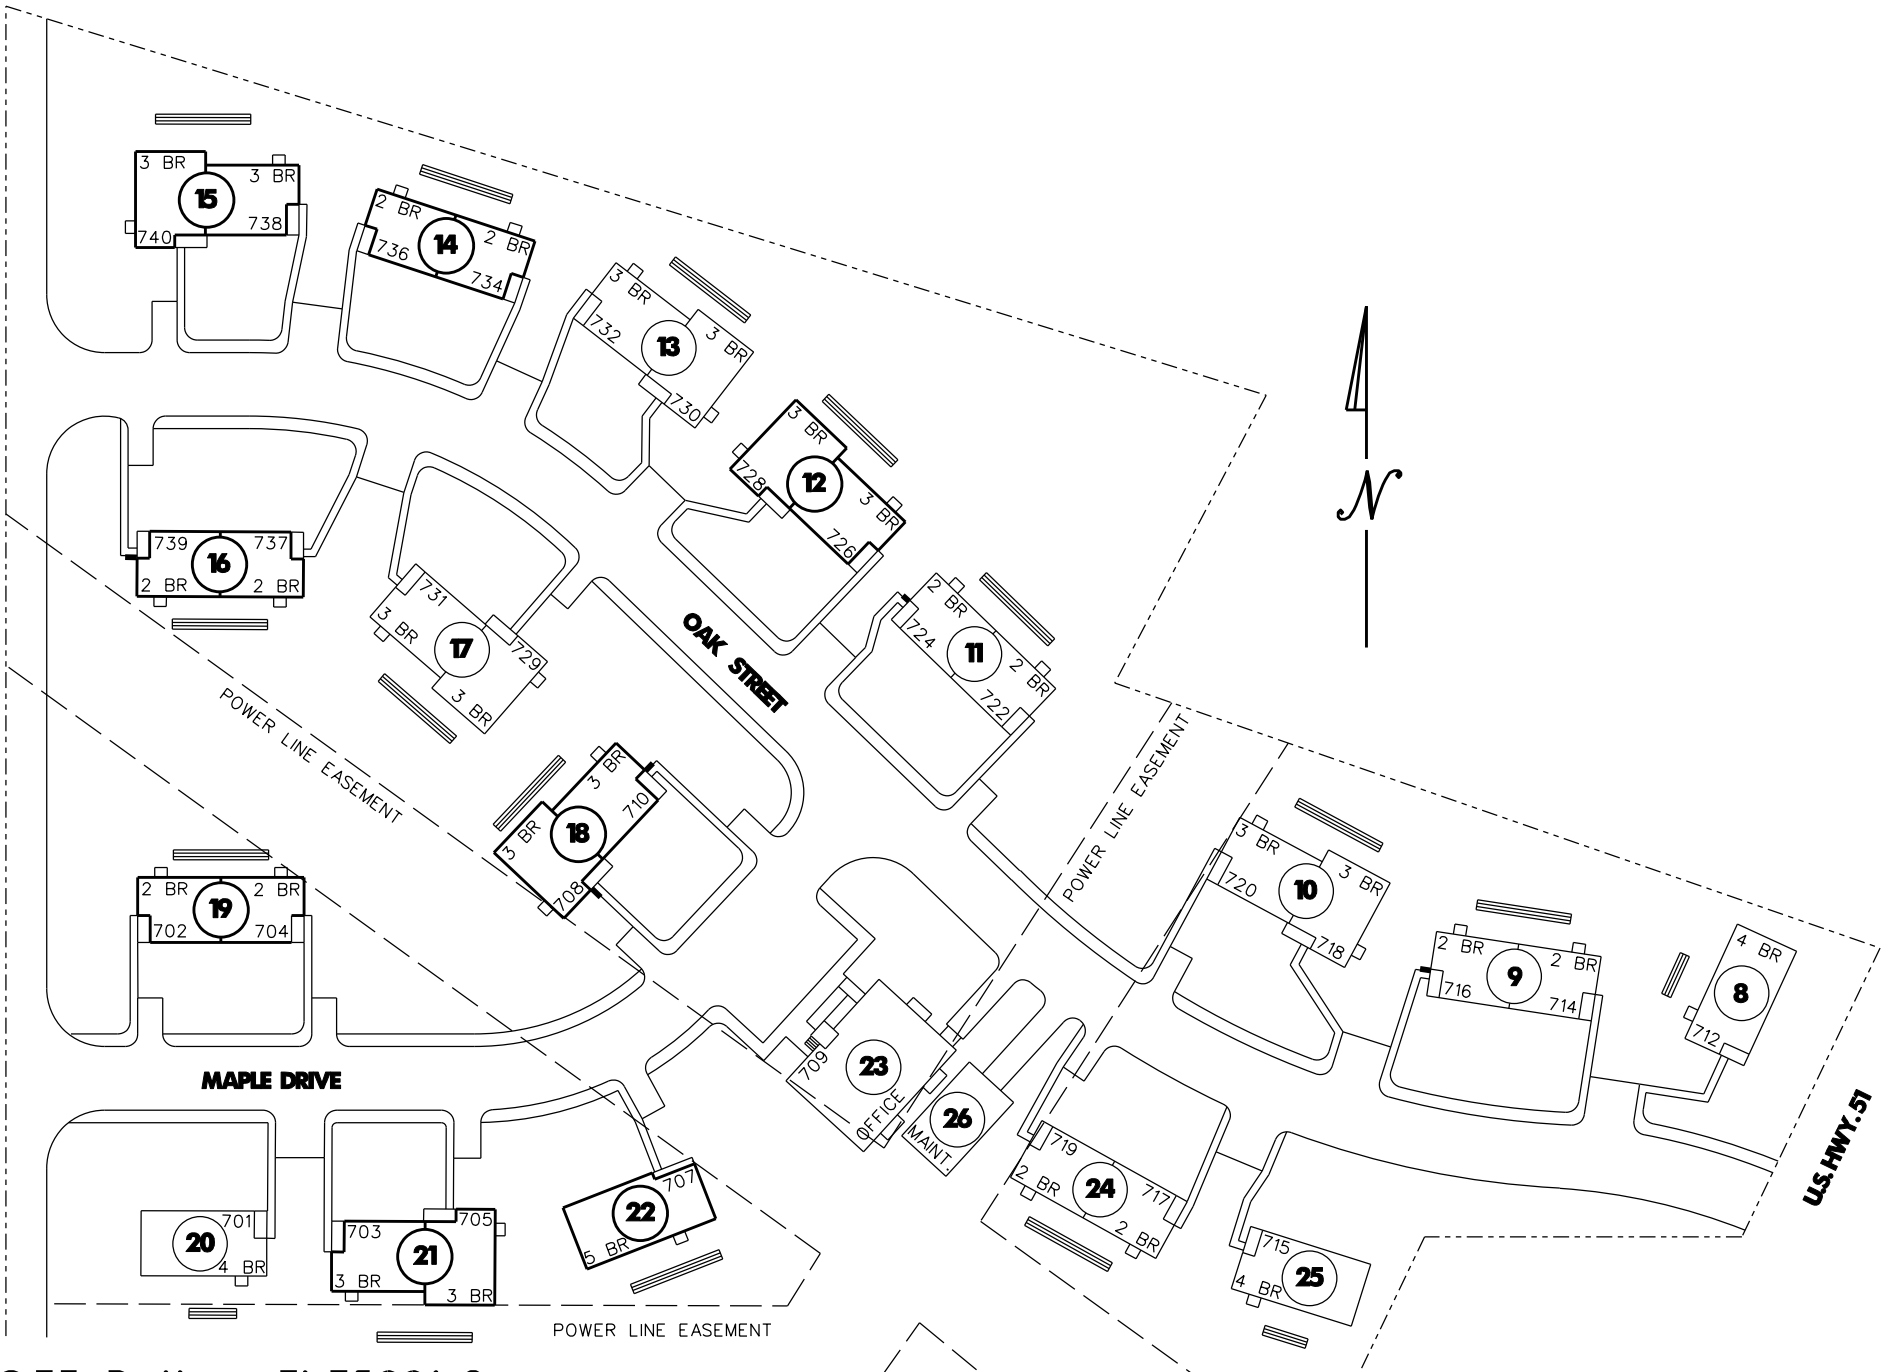

**SITE PLAN TN75001-2**

SCALE: 1" = 60'-0"