


**CEMETERY ROAD**

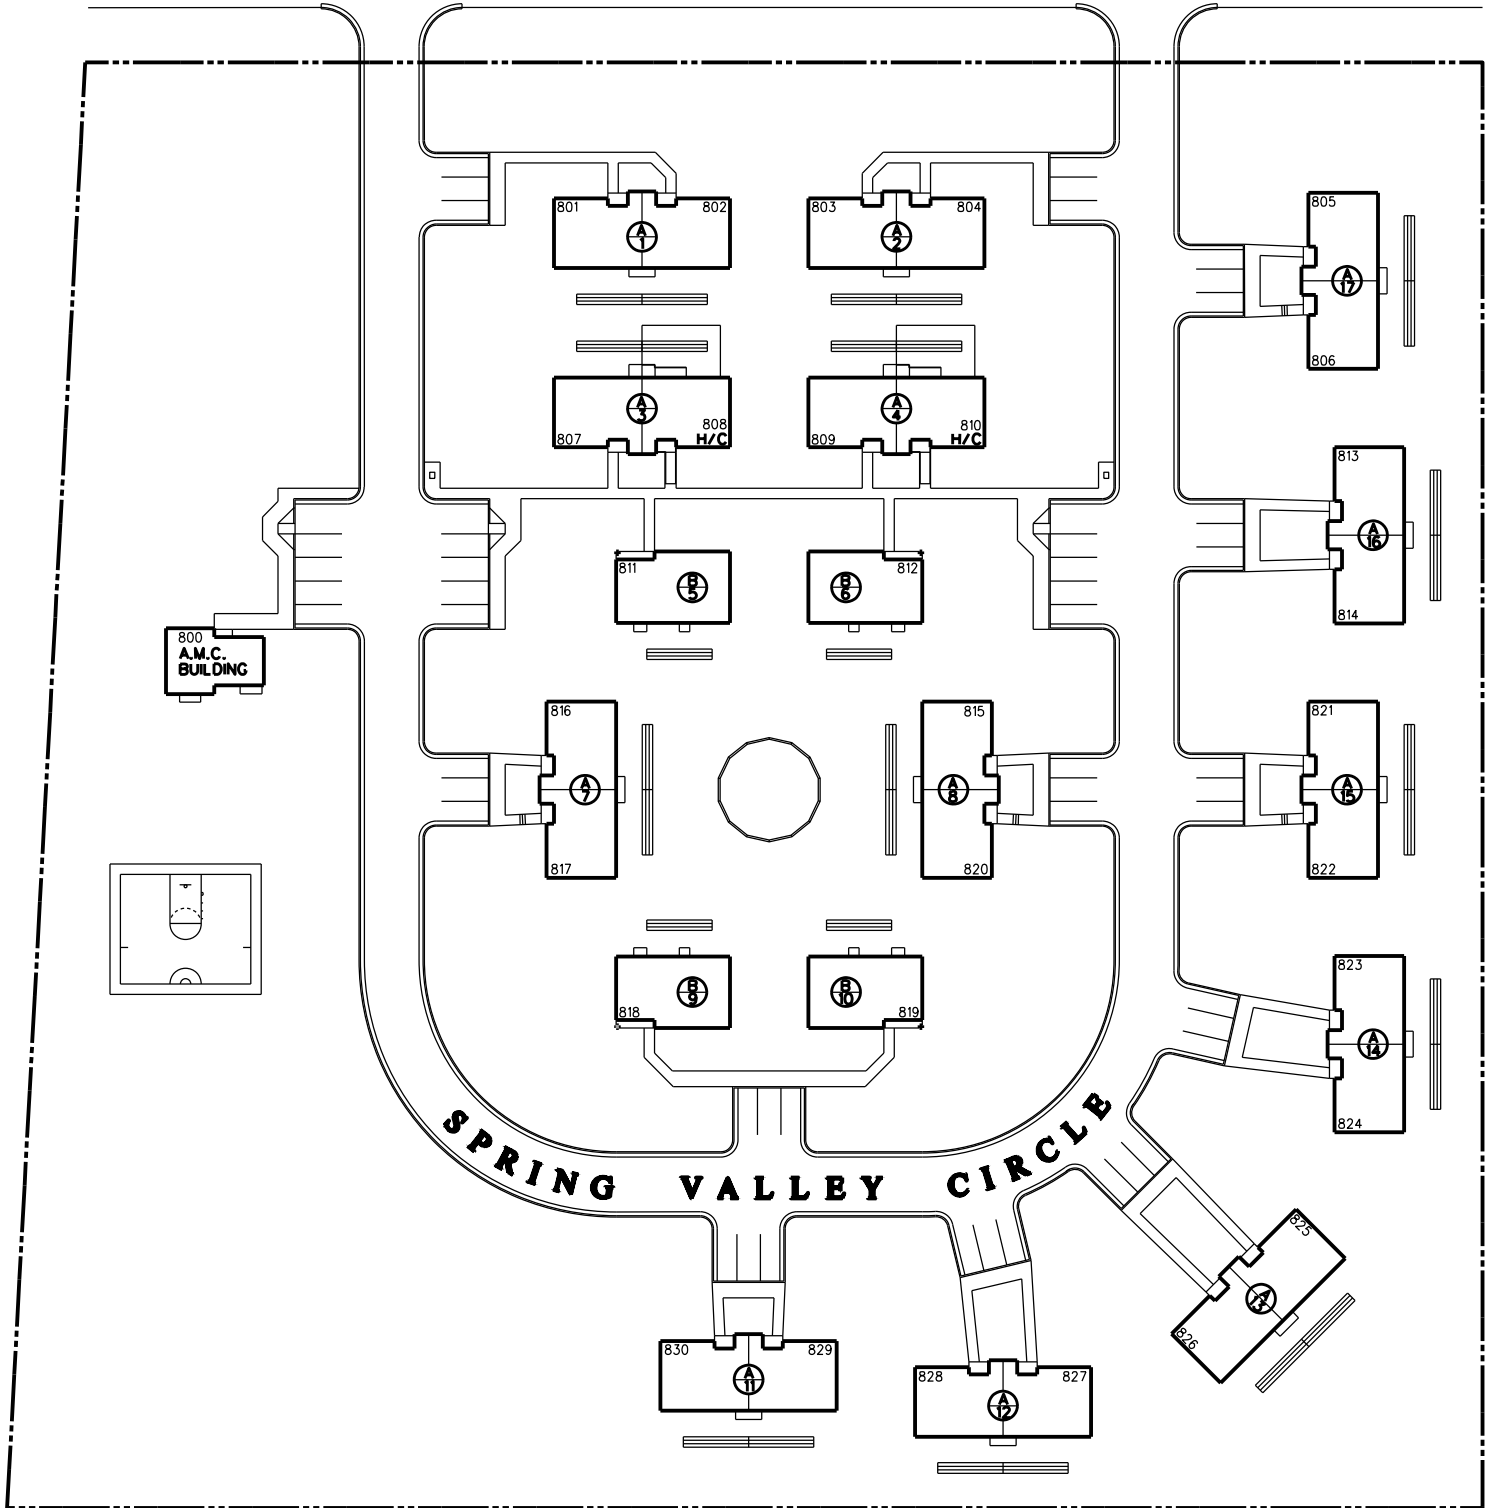

**SITE PLAN 75-006**

SCALE: 1" = 30'-0"

